


OPTION C.1

SCALE 1/8" = 1'-0"

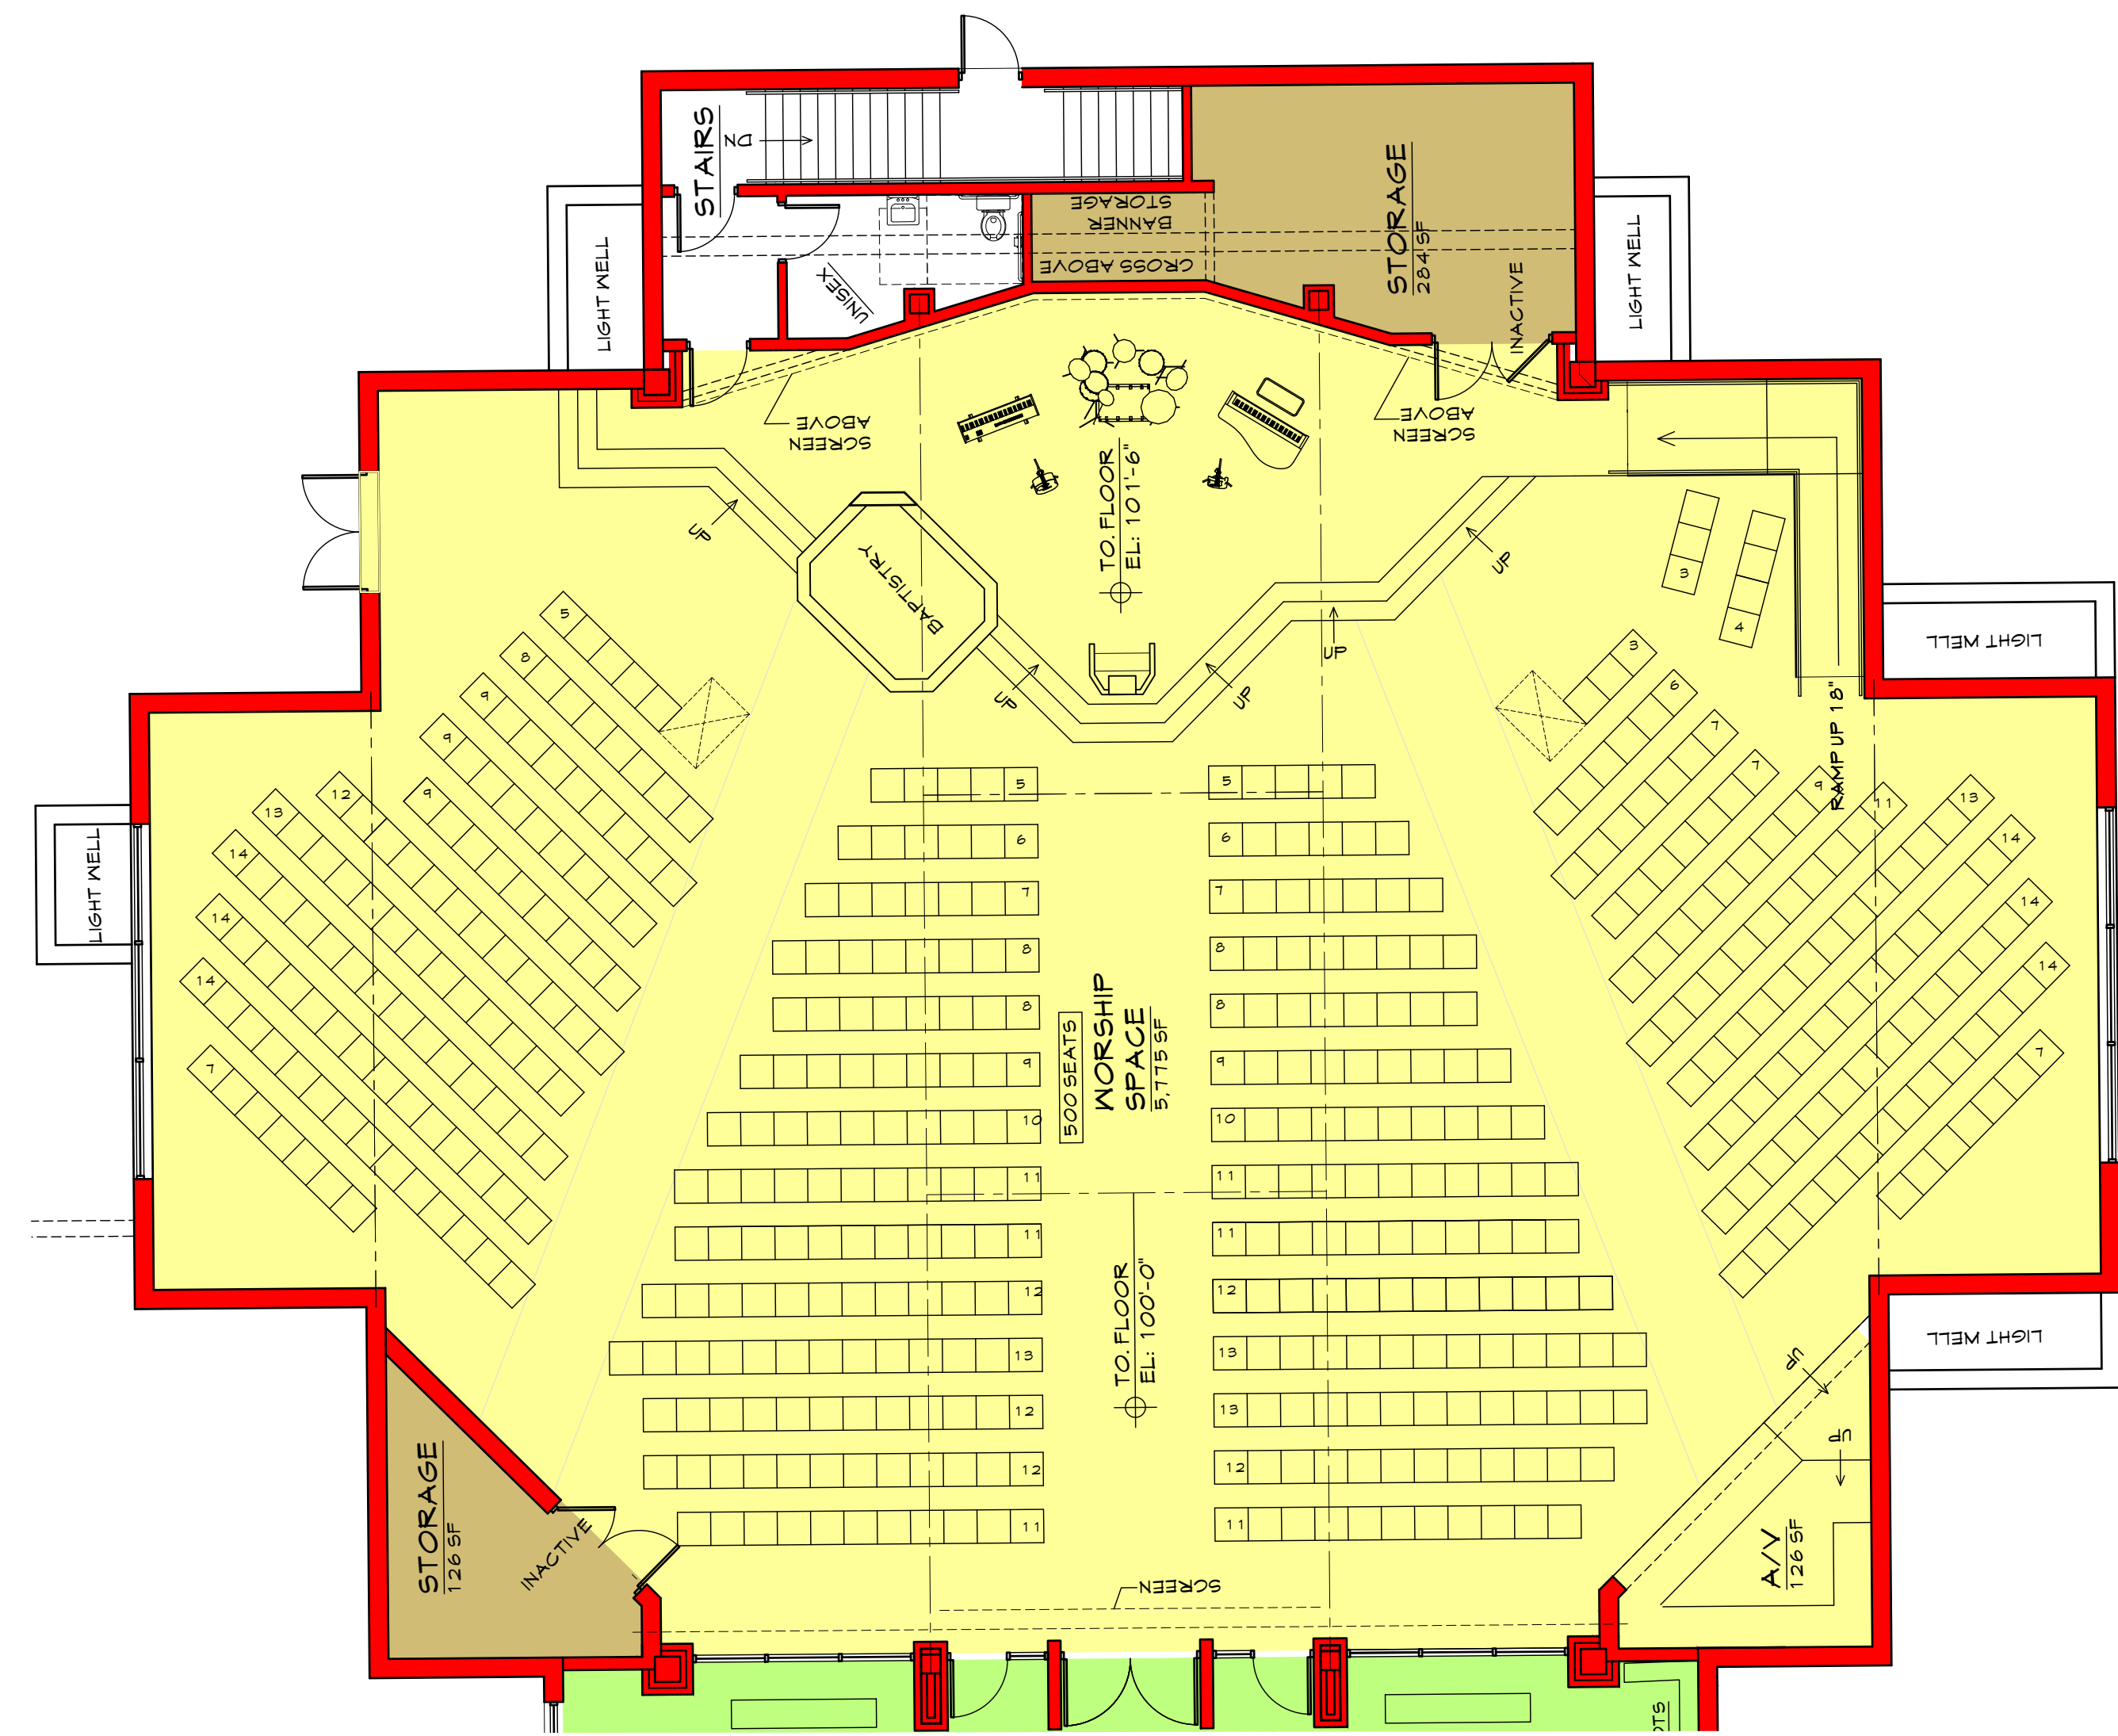

PROPOSED MAIN LEVEL PLAN

REVISIONS	
BY	DATE

OFFICE LOCATED AT 1014 TYNDEN STREET
 WINNONG, WISCONSIN 54156
 TEL: 262/750-4300
 FAX: 262/750-4330
 WWW.BIRSCHBACH.COM
 BIRSCHEBACH ASSOCIATES, LTD.
 ARCHITECTS & INTERIORS
 P.O. BOX 1216 APPLETON, WISCONSIN 54912-1216

PROPOSED MINISTRY CENTER ADDITION FOR
VALLEY BAPTIST CHURCH
 CHURCH SCHOOL
 3600 NORTH RICHMOND STREET, APPLETON, WISCONSIN

DRAWN BY
 TJS

APPROVED BY
 [Signature]

PROJECT NO.
 2018-045-10

DATE
 11-01-2018

SHEET TITLE
 FRAMING PLAN/
 SECTION

SHEET
A1.3a